



| | |
|----------------------|---------------|
| ■ ISSUED | DATE: 1.18.19 |
| ■ SCHEMATIC DESIGN | DATE: |
| ■ DESIGN DEVELOPMENT | DATE: |
| ■ CD'S 100% | DATE: |
| ■ BID SET | DATE: |
| ■ PERMIT SET | DATE: |
| ■ CONSTRUCTION SET | DATE: |

Consultants:


| No. | Description | Date |
|-----|-------------|------|
| | | |
| | | |
| | | |
| | | |
| | | |
| | | |
| | | |
| | | |
| | | |
| | | |

Project File: MARSHFIELD SENIOR CENTER

Sheet Title: FIRST FLOOR PLAN

Project Number:
 Drawn By: J. Lewis
 Scale: 1/8" = 1'-0"
 Print Date: 1/18/2019 3:50:58 PM

A1.0

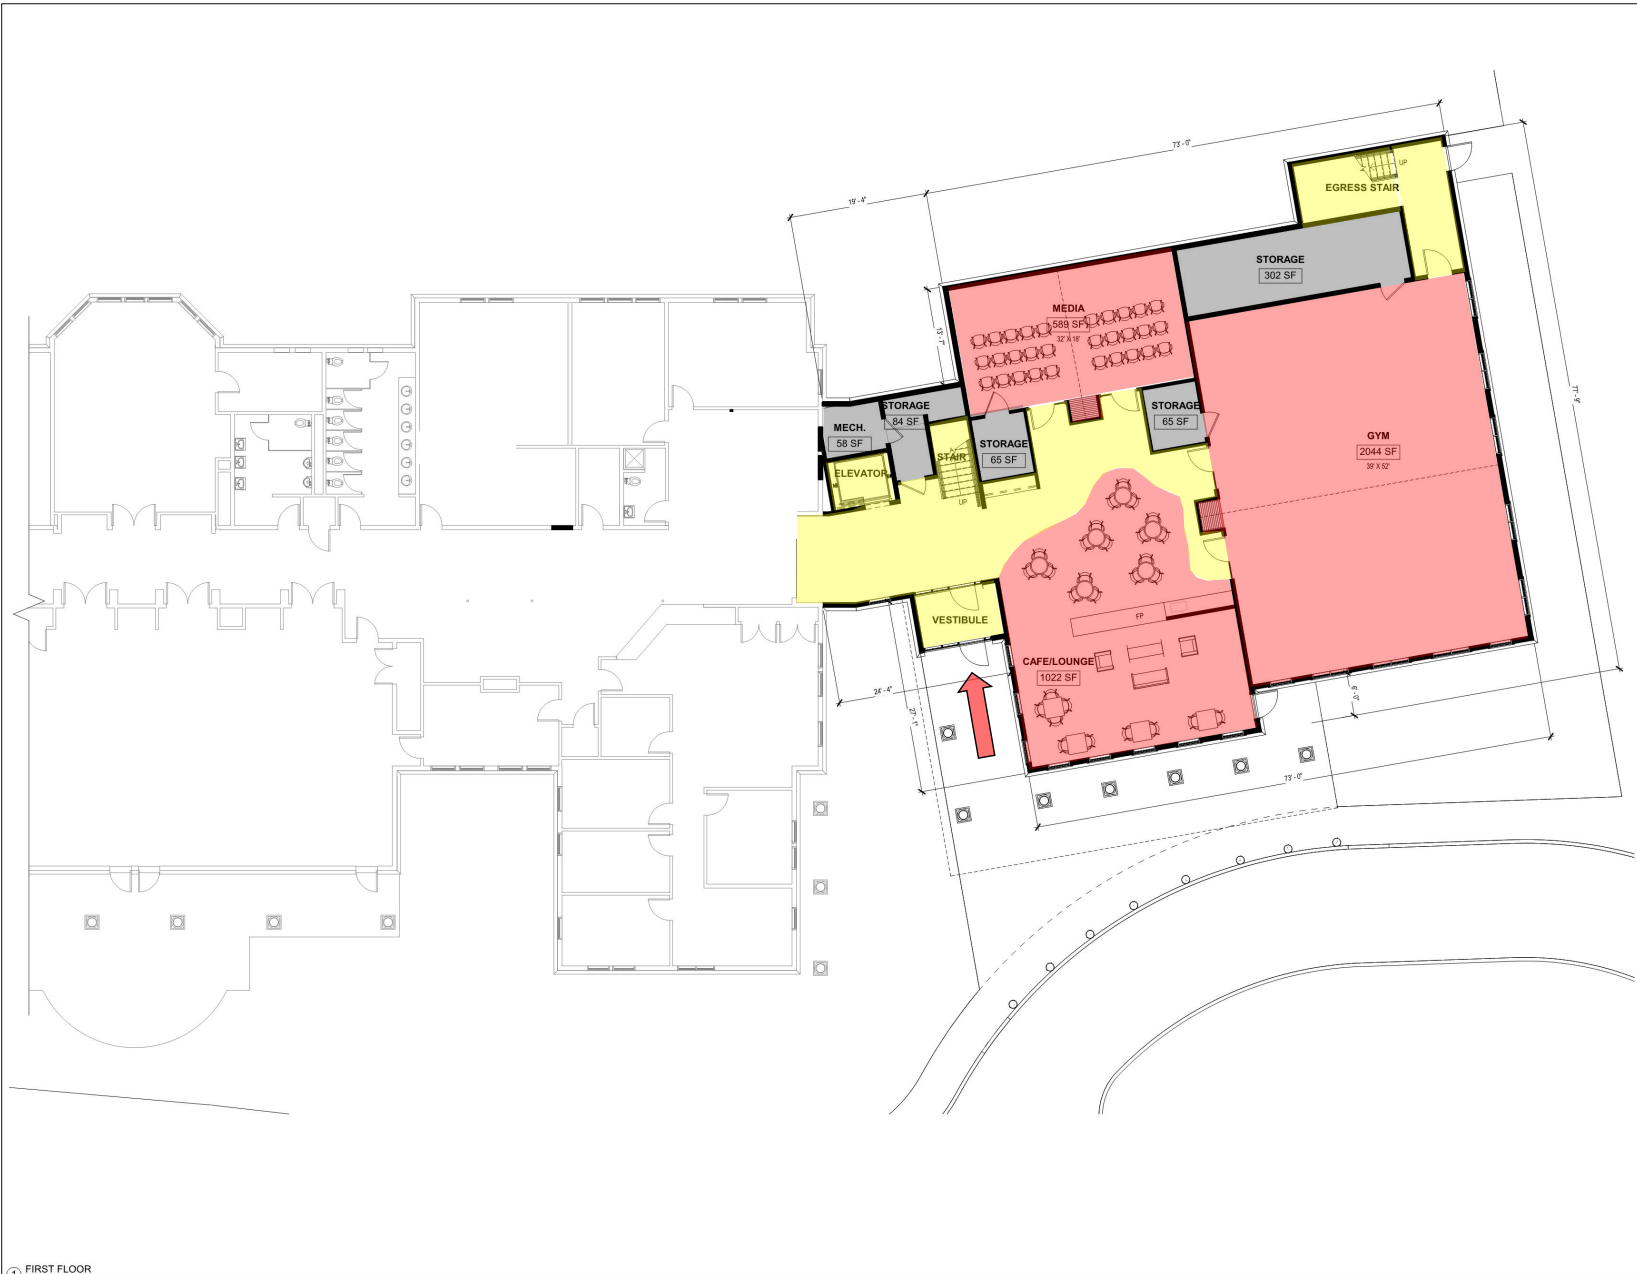

① FIRST FLOOR
1/8" = 1'-0"

Marshfield Adult Center
Level 1 (5,722sf) – 21 January 2019