


Right of Way Layout

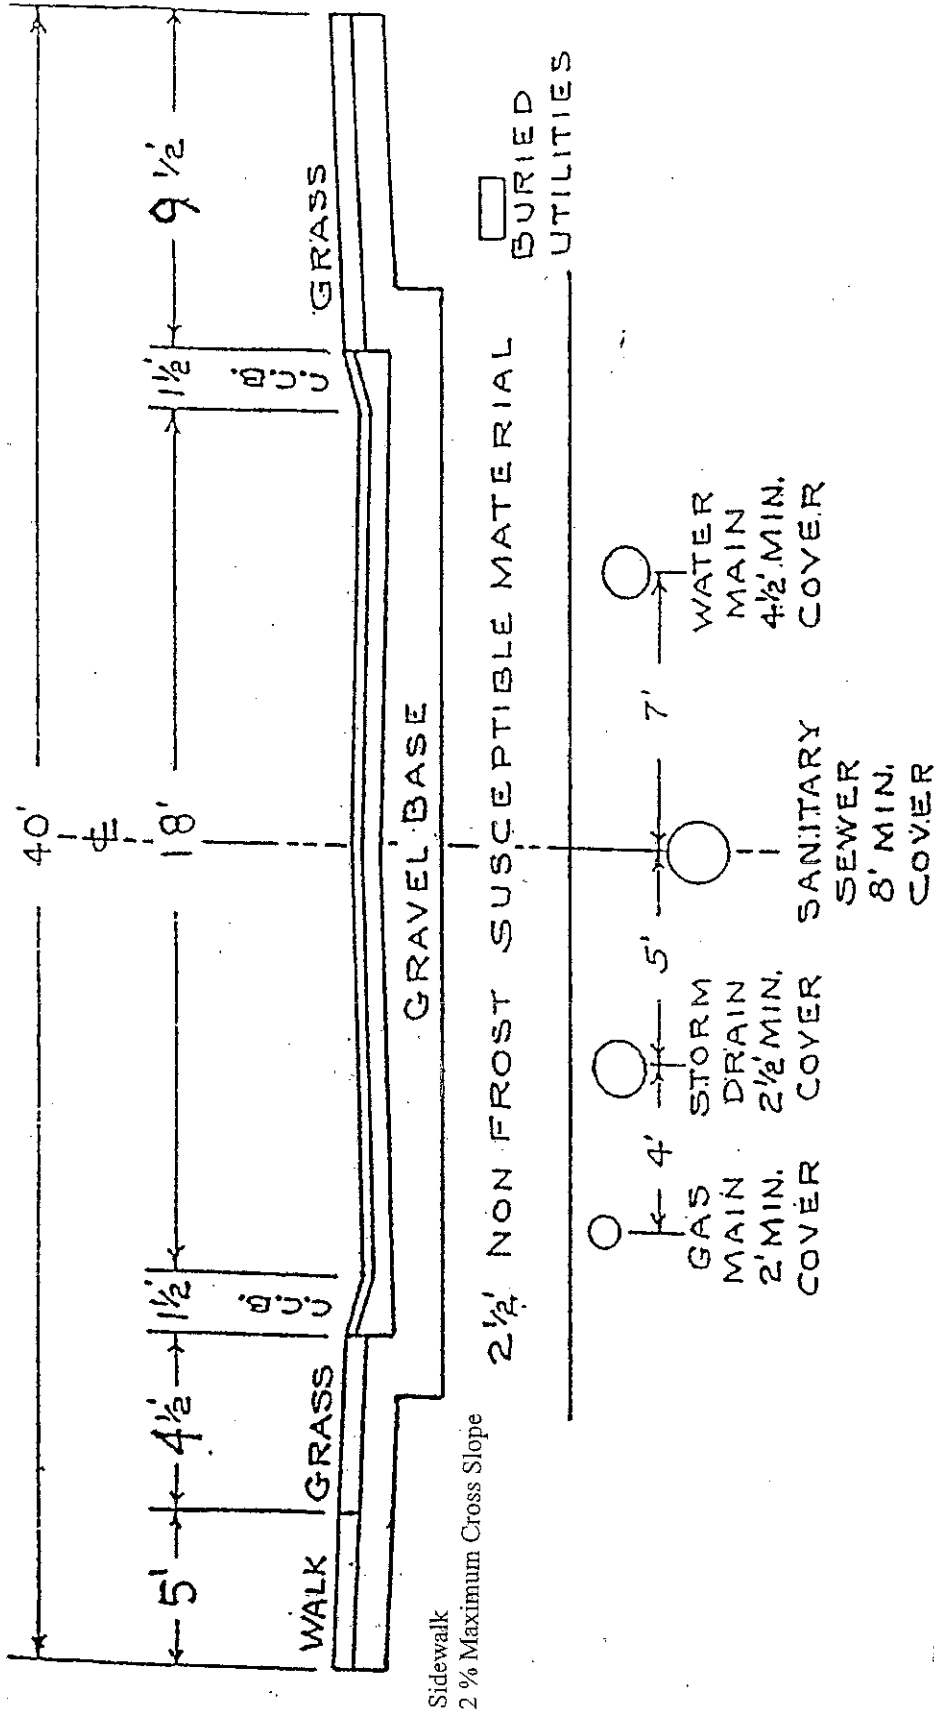


RESIDENTIAL STREET TYPE "A"

NOT TO SCALE

* All sidewalks and curbing shall be designed and constructed in accordance with the regulations of the American Disabilities Act and the Massachusetts Architectural Access Board

appendix A


Right of Way Layout

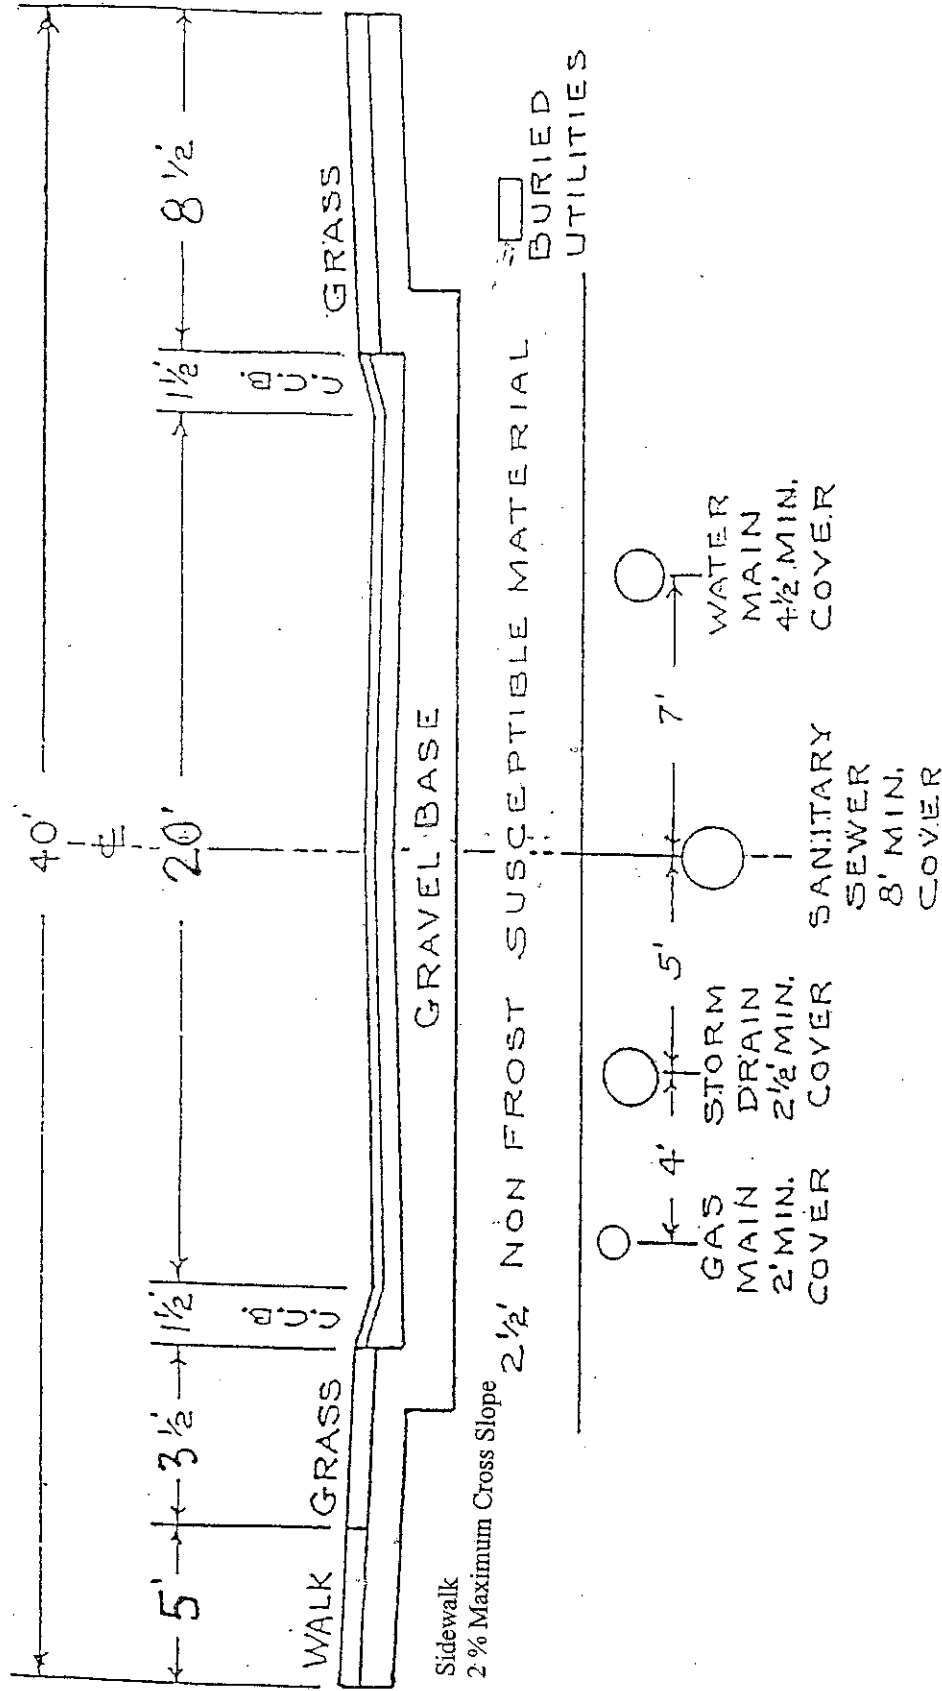

RESIDENTIAL STREET TYPE "B"

* All sidewalks and curbing shall be designed and constructed in accordance with the regulations of the American Disabilities Act and the Massachusetts Architectural Access Board

Right of Way Layout

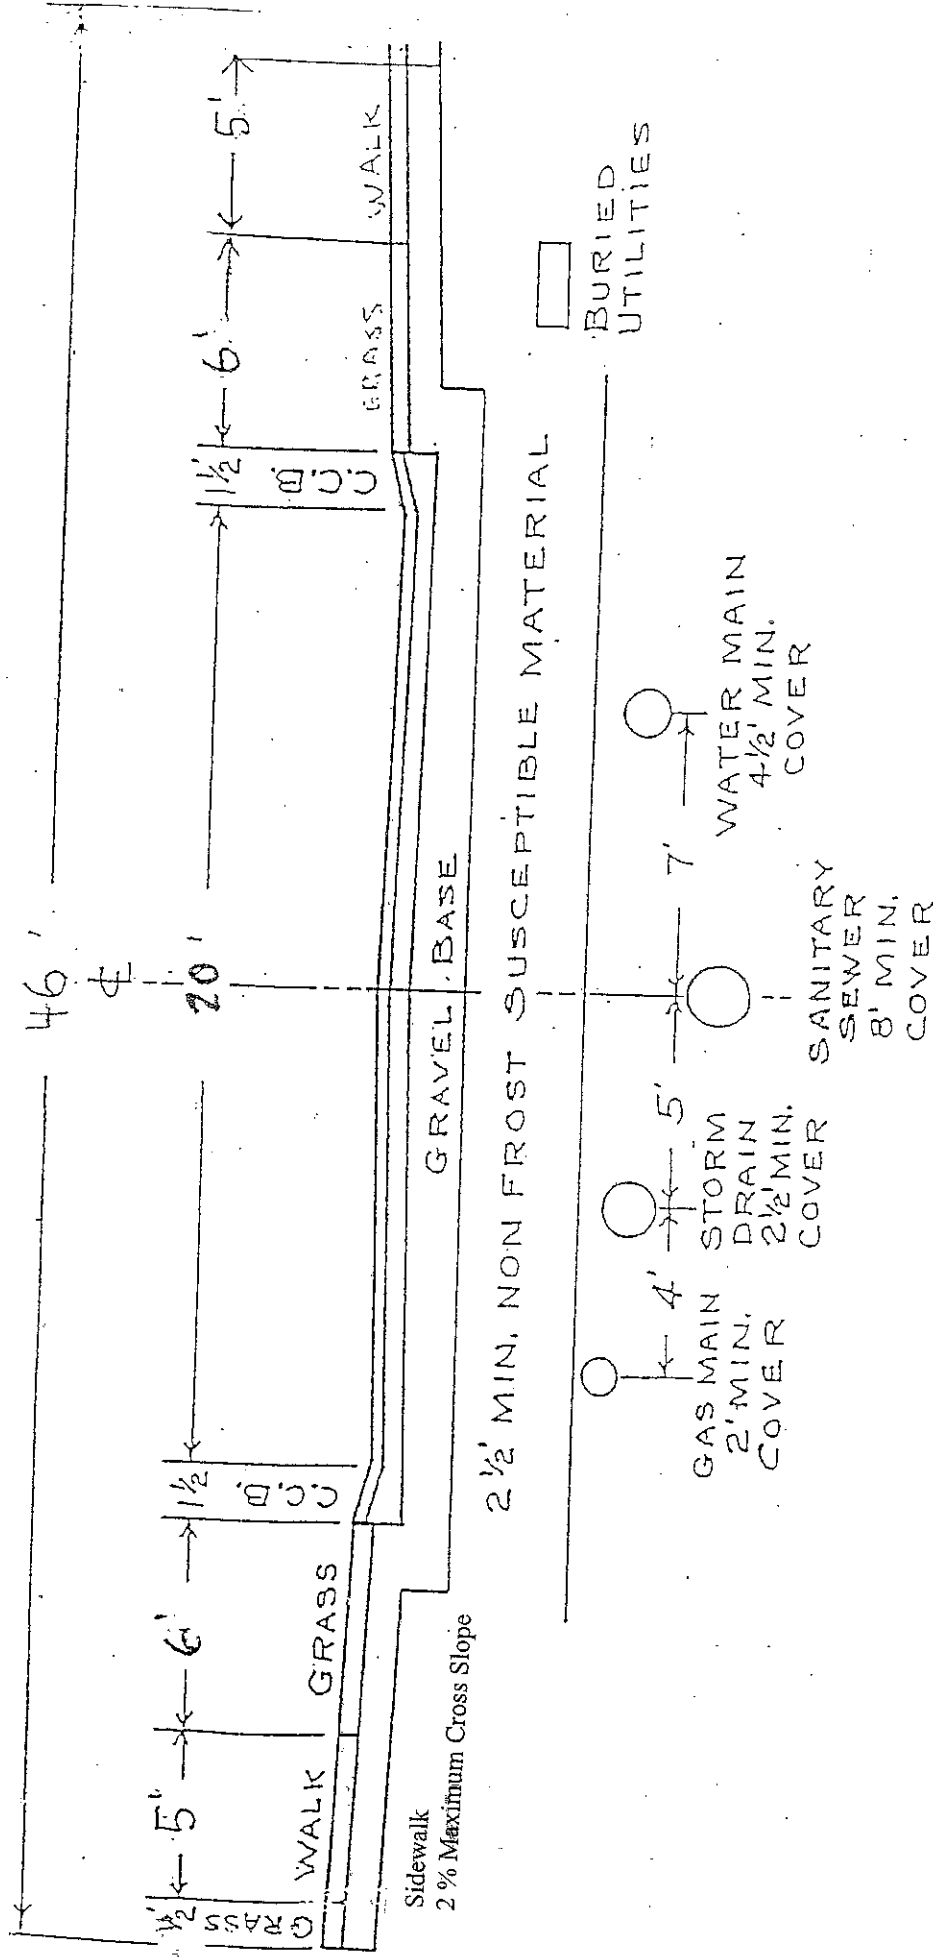


RESIDENTIAL STREET TYPE "C"

NOT TO SCALE

* All sidewalks and curbing shall be designed and constructed in accordance with the regulations of the American Disabilities Act and the Massachusetts Architectural Access Board

Right of Way Layout

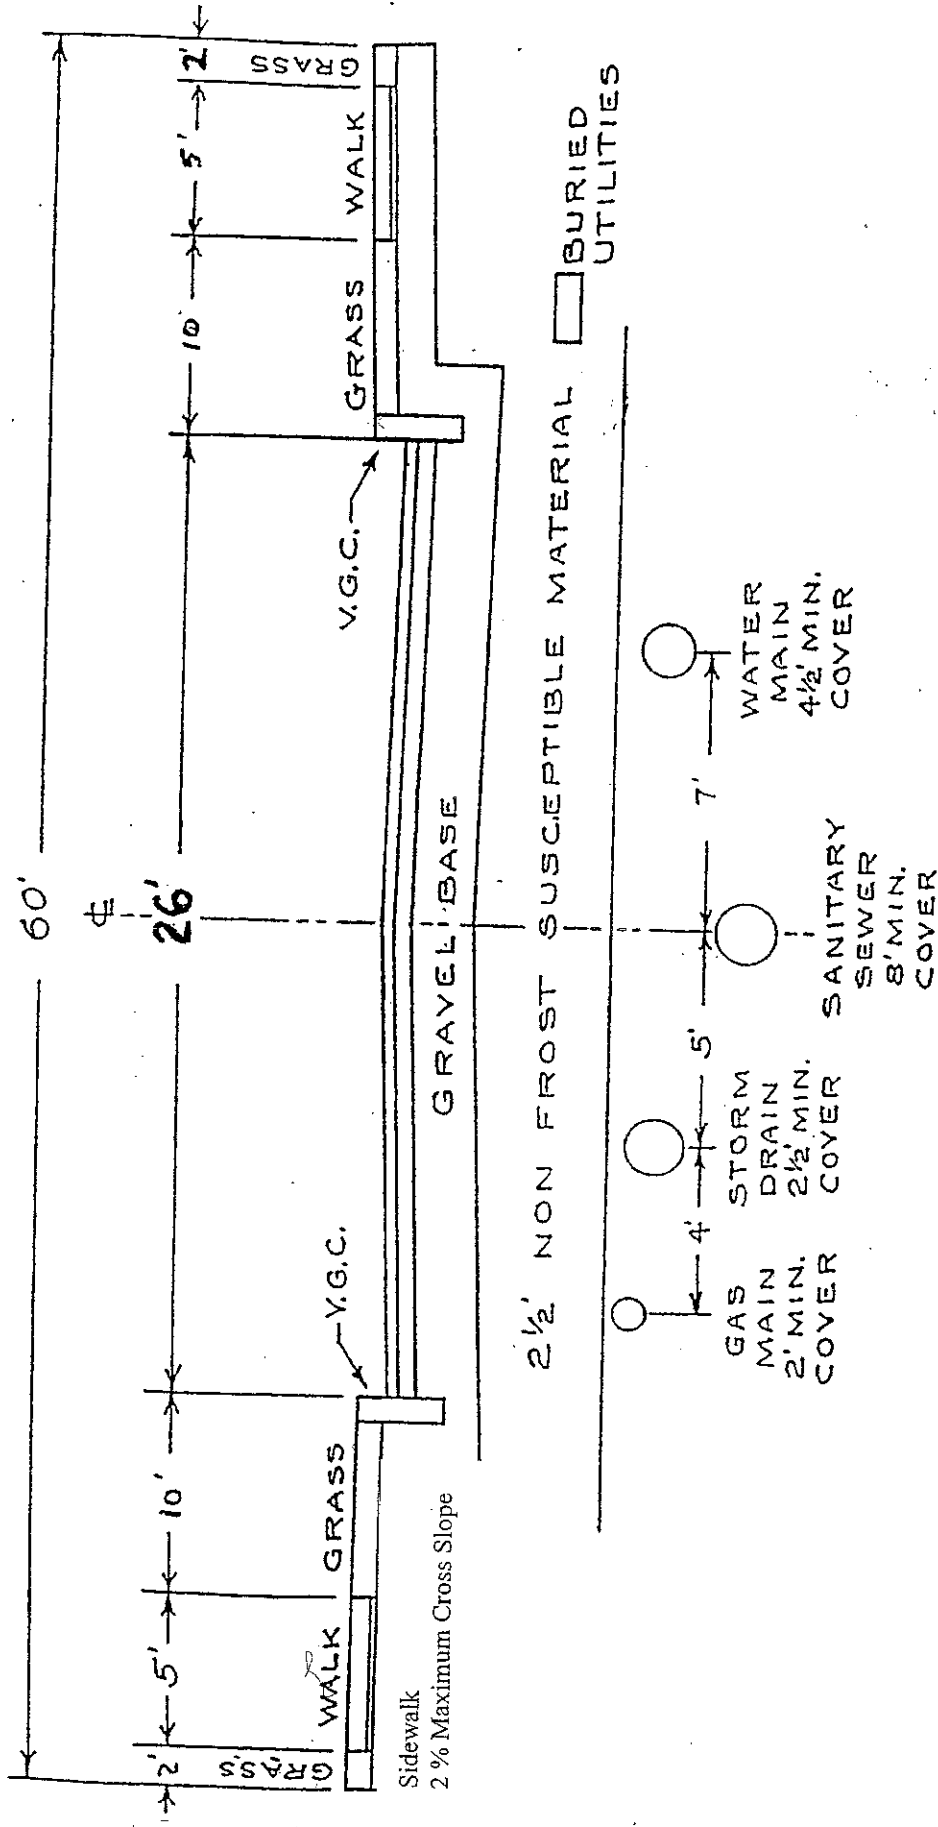


COLLECTOR STREET

* All sidewalks and curbing shall be designed and constructed in accordance with the regulations of the American Disabilities Act and the Massachusetts Architectural Access Board

NOT TO SCALE

Right of Way Layout

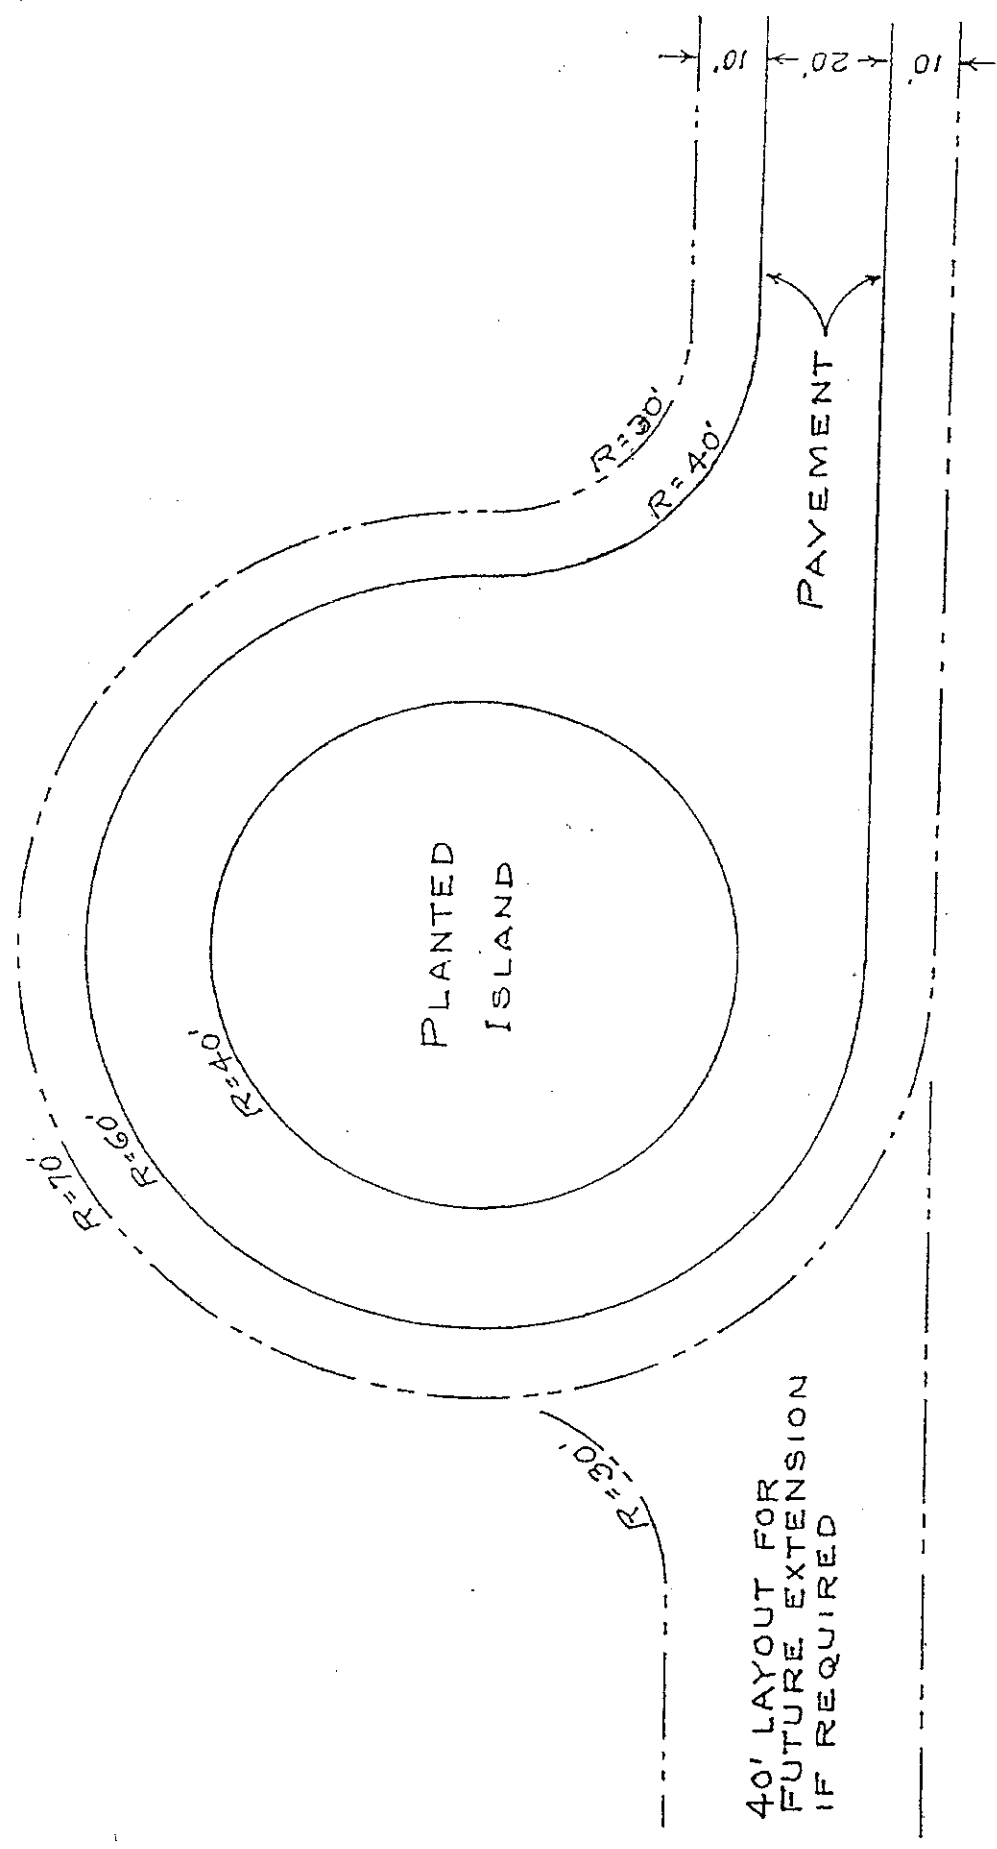


TYPICAL CUL-DE-SAC DETAIL


FOR FURTHER DETAIL SEE
MINOR RESIDENTIAL STREET
TYPE "A" AND CONSTRUCTION
DETAIL.

* All sidewalks and curbing shall be designed and constructed in accordance with the regulations of the American Disabilities Act and the Massachusetts Architectural Access Board

Right of Way Layout

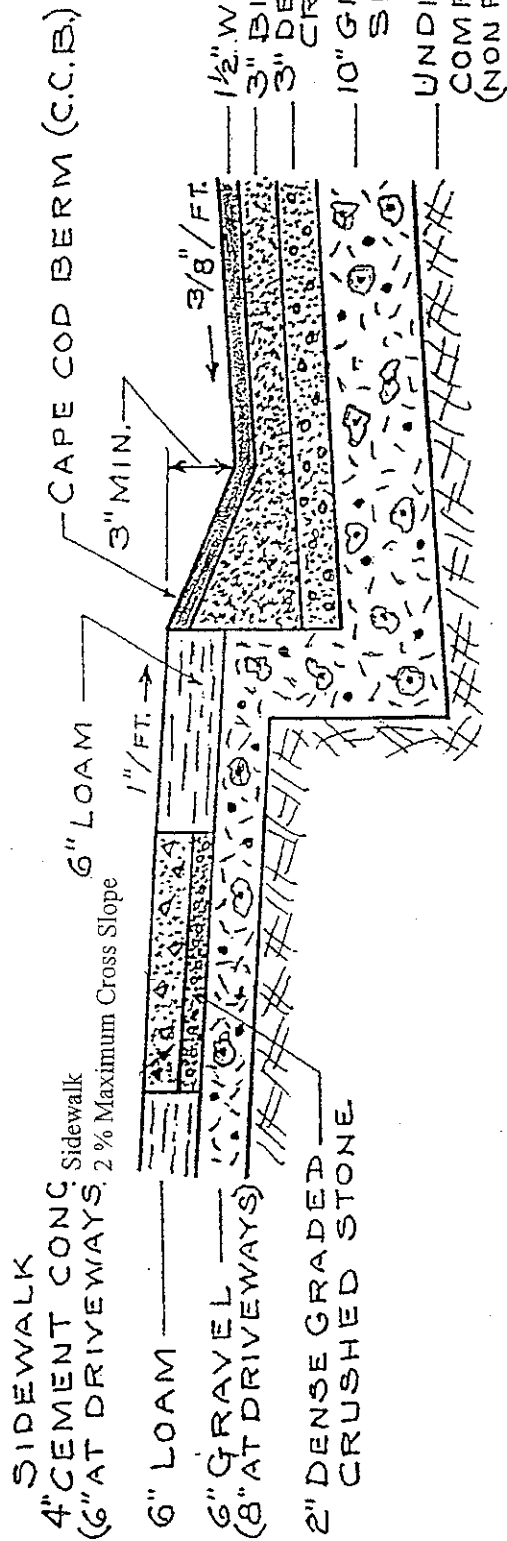

TYPICAL CONSTRUCTION
DETAIL


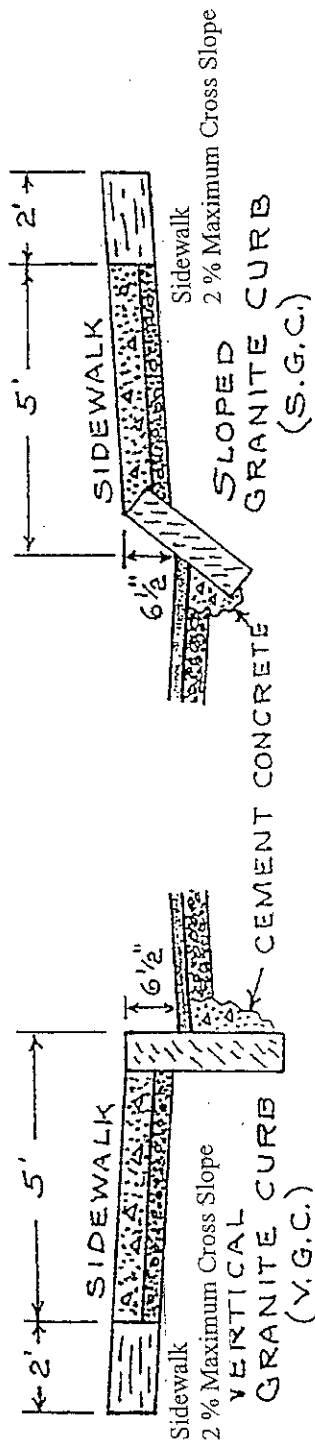


CURBING + SIDEWALK DETAIL

* All sidewalks and curbing shall be designed and constructed in accordance with the regulations of the American Disabilities Act and the Massachusetts Architectural Access Board

Right of Way Layout

NOT TO SCALE

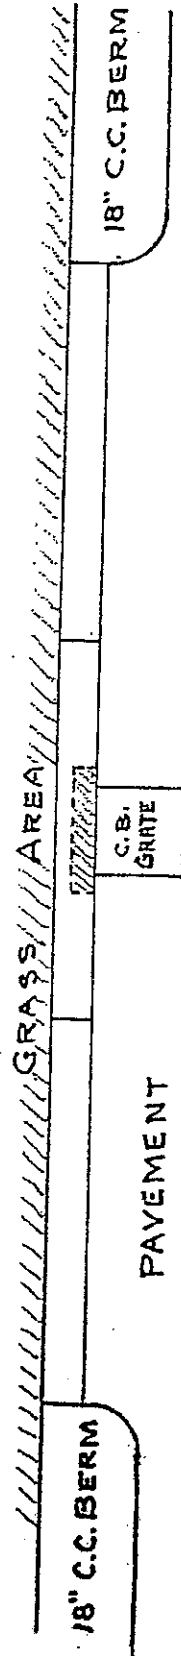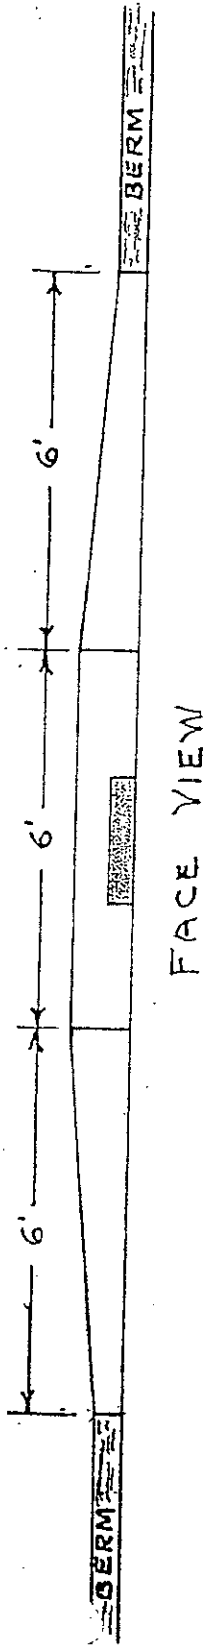

TYPICAL GRANITE CURB INLET INSTALLATION WITH CAPE COD BERM

* All sidewalks and curbing shall be designed and constructed in accordance with the regulations of the American Disabilities Act and the Massachusetts Architectural Access Board