



© The Architectural Team, Inc.
50 Commandant's Way at Admiral's Hill
Chelsea MA 02150
O 617.889.4402
F 617.884.4329
architecturalteam.com

Consultant:

HANCOCK
ASSOCIATES

121 EAST BERKELEY STREET, BOSTON, MA 02118
VOICE (617) 357-8145, FAX (617) 357-9495
WWW.HANCOCKASSOCIATES.COM

Revision:

Architect of Record:

Drawn: EJR

Checked: AD/FAK

Scale: 1" = 50'

Key Plan:

Project Name:

MILL CREEK
MARSHFIELD

COMMERCE WAY
MARSHFIELD, MA

Sheet Name:

CUT-FILL ANALYSIS


Project Number:

21065

Issue Date:
06/06/22

Sheet Number:

CF

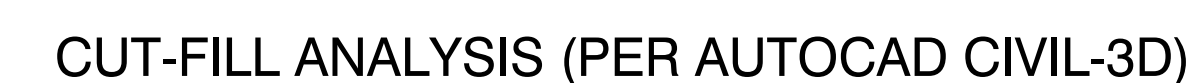

CUT (-)	= 56,878 C.Y.	
FILL (+)	= 30,430 C.Y.	
<u>NET</u>	= 26,448 C.Y.	26,500± C.Y.

NOTE: CUT/FILL ANALYSIS IS APPROXIMATE FROM EXISTING GRADE SURFACE TO PROPOSED GRADE SURFACE

